


DAVIS & FLOYD

SINCE 1954





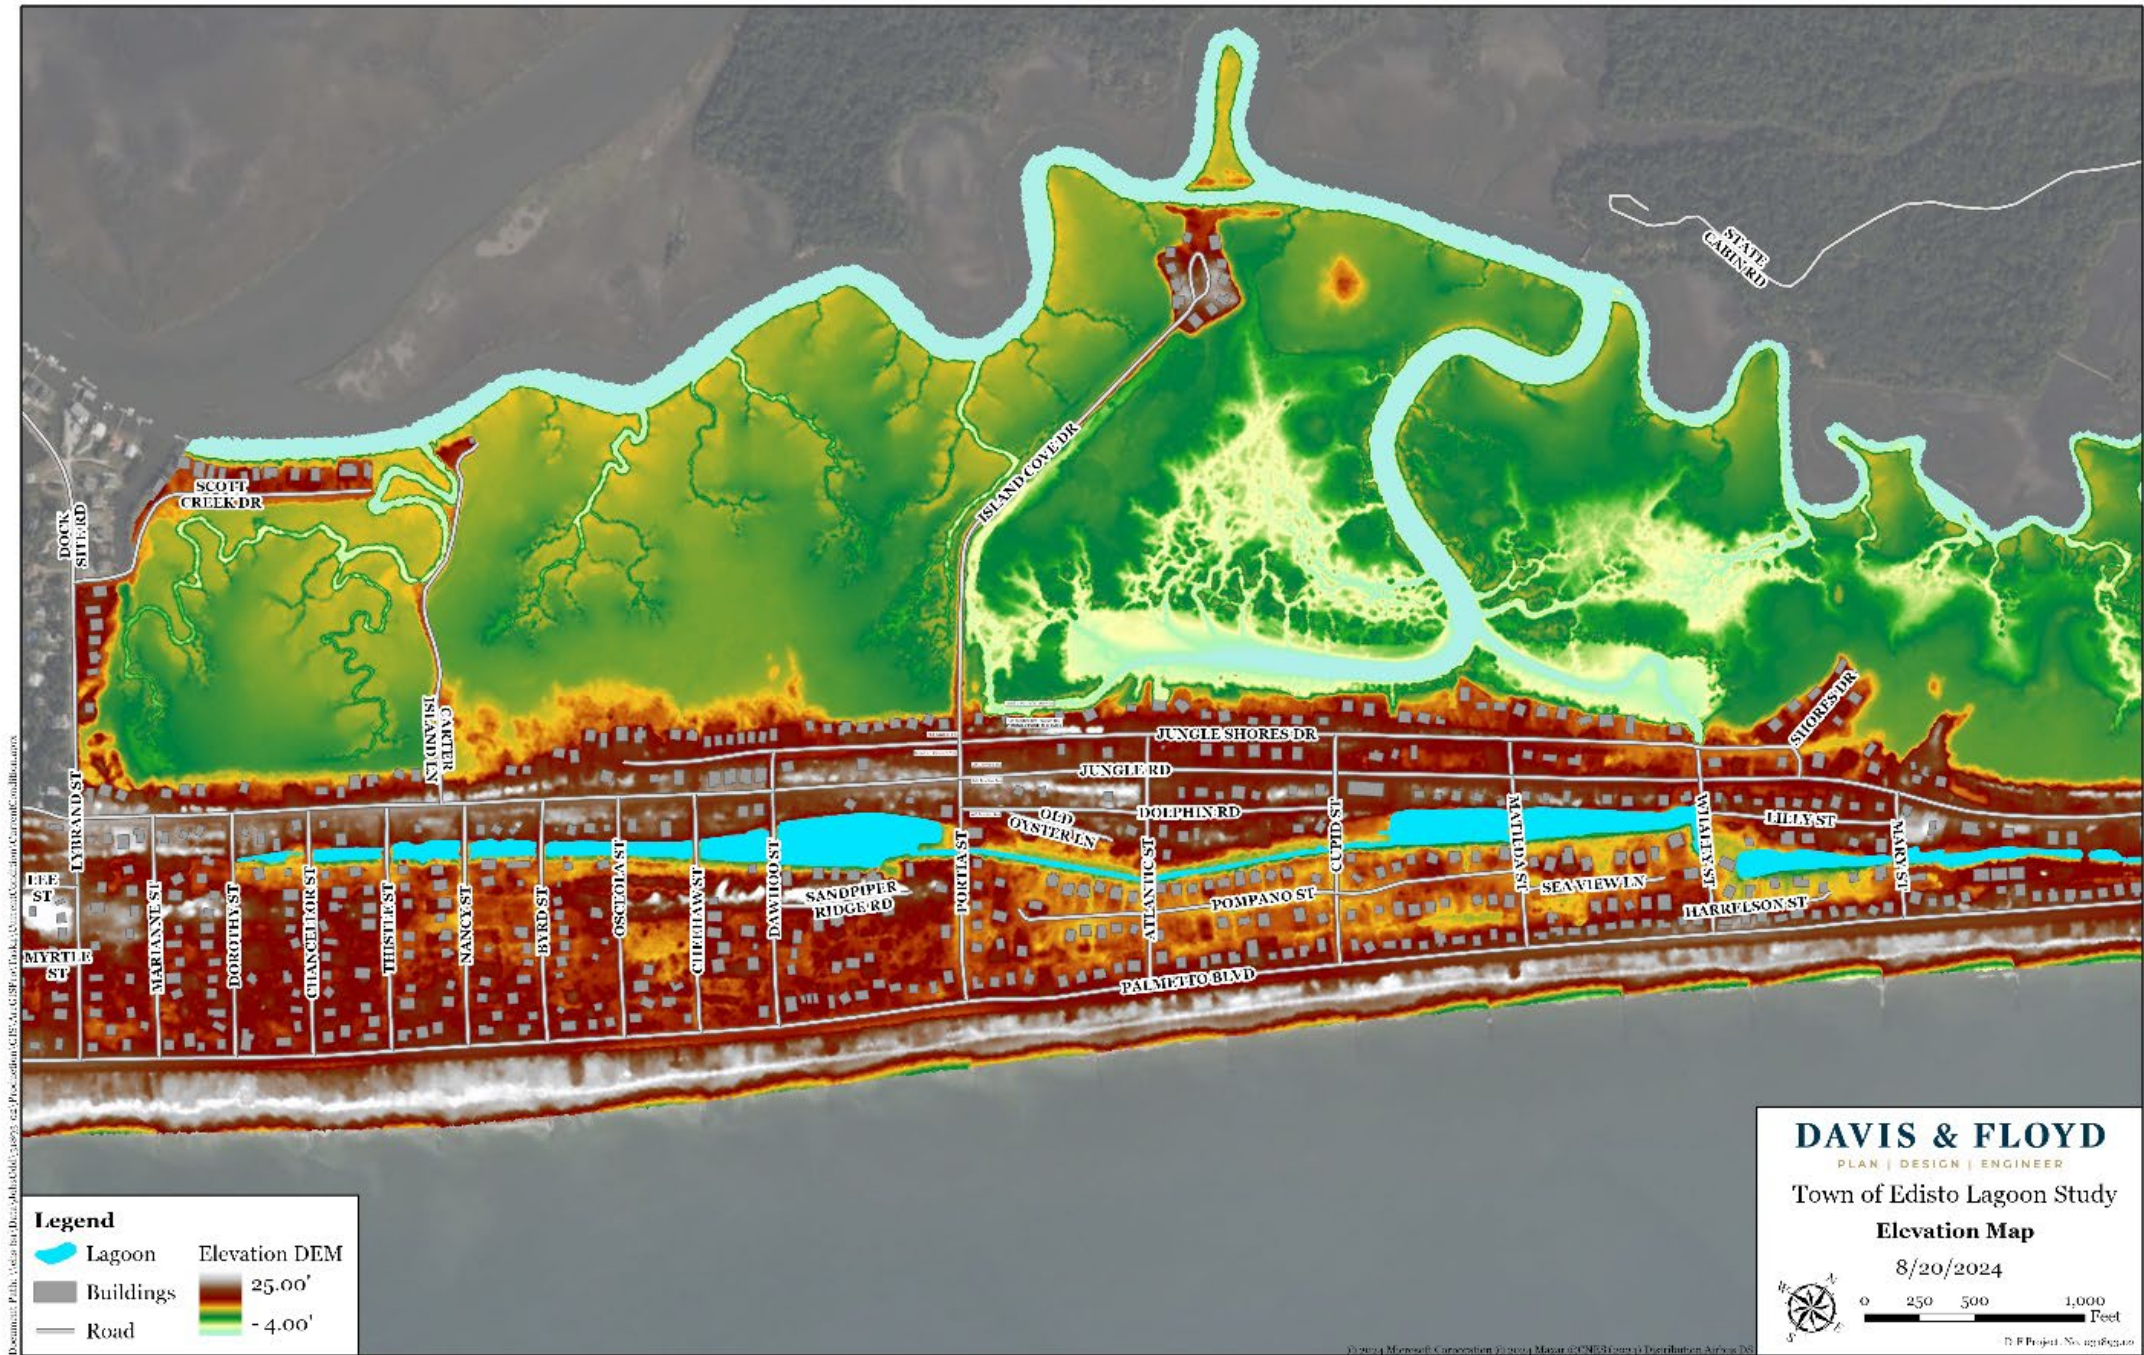


Town of Edisto Beach, SC

Public Outreach Meeting
11/12/2024



Legend

 Lagoon	Elevation DEM
 Buildings	 25.00'
 Road	 -4.00'


DAVIS & FLOYD
 PLAN | DESIGN | ENGINEER


Town of Edisto Lagoon Study
Elevation Map
 8/20/2024



0 250 500 1,000 Feet

© 2024 Microsoft Corporation. All rights reserved. © 2024 Maxar. © 2024 CNES. Distribution: Airbus DS.

D.F. Project No. 221824010

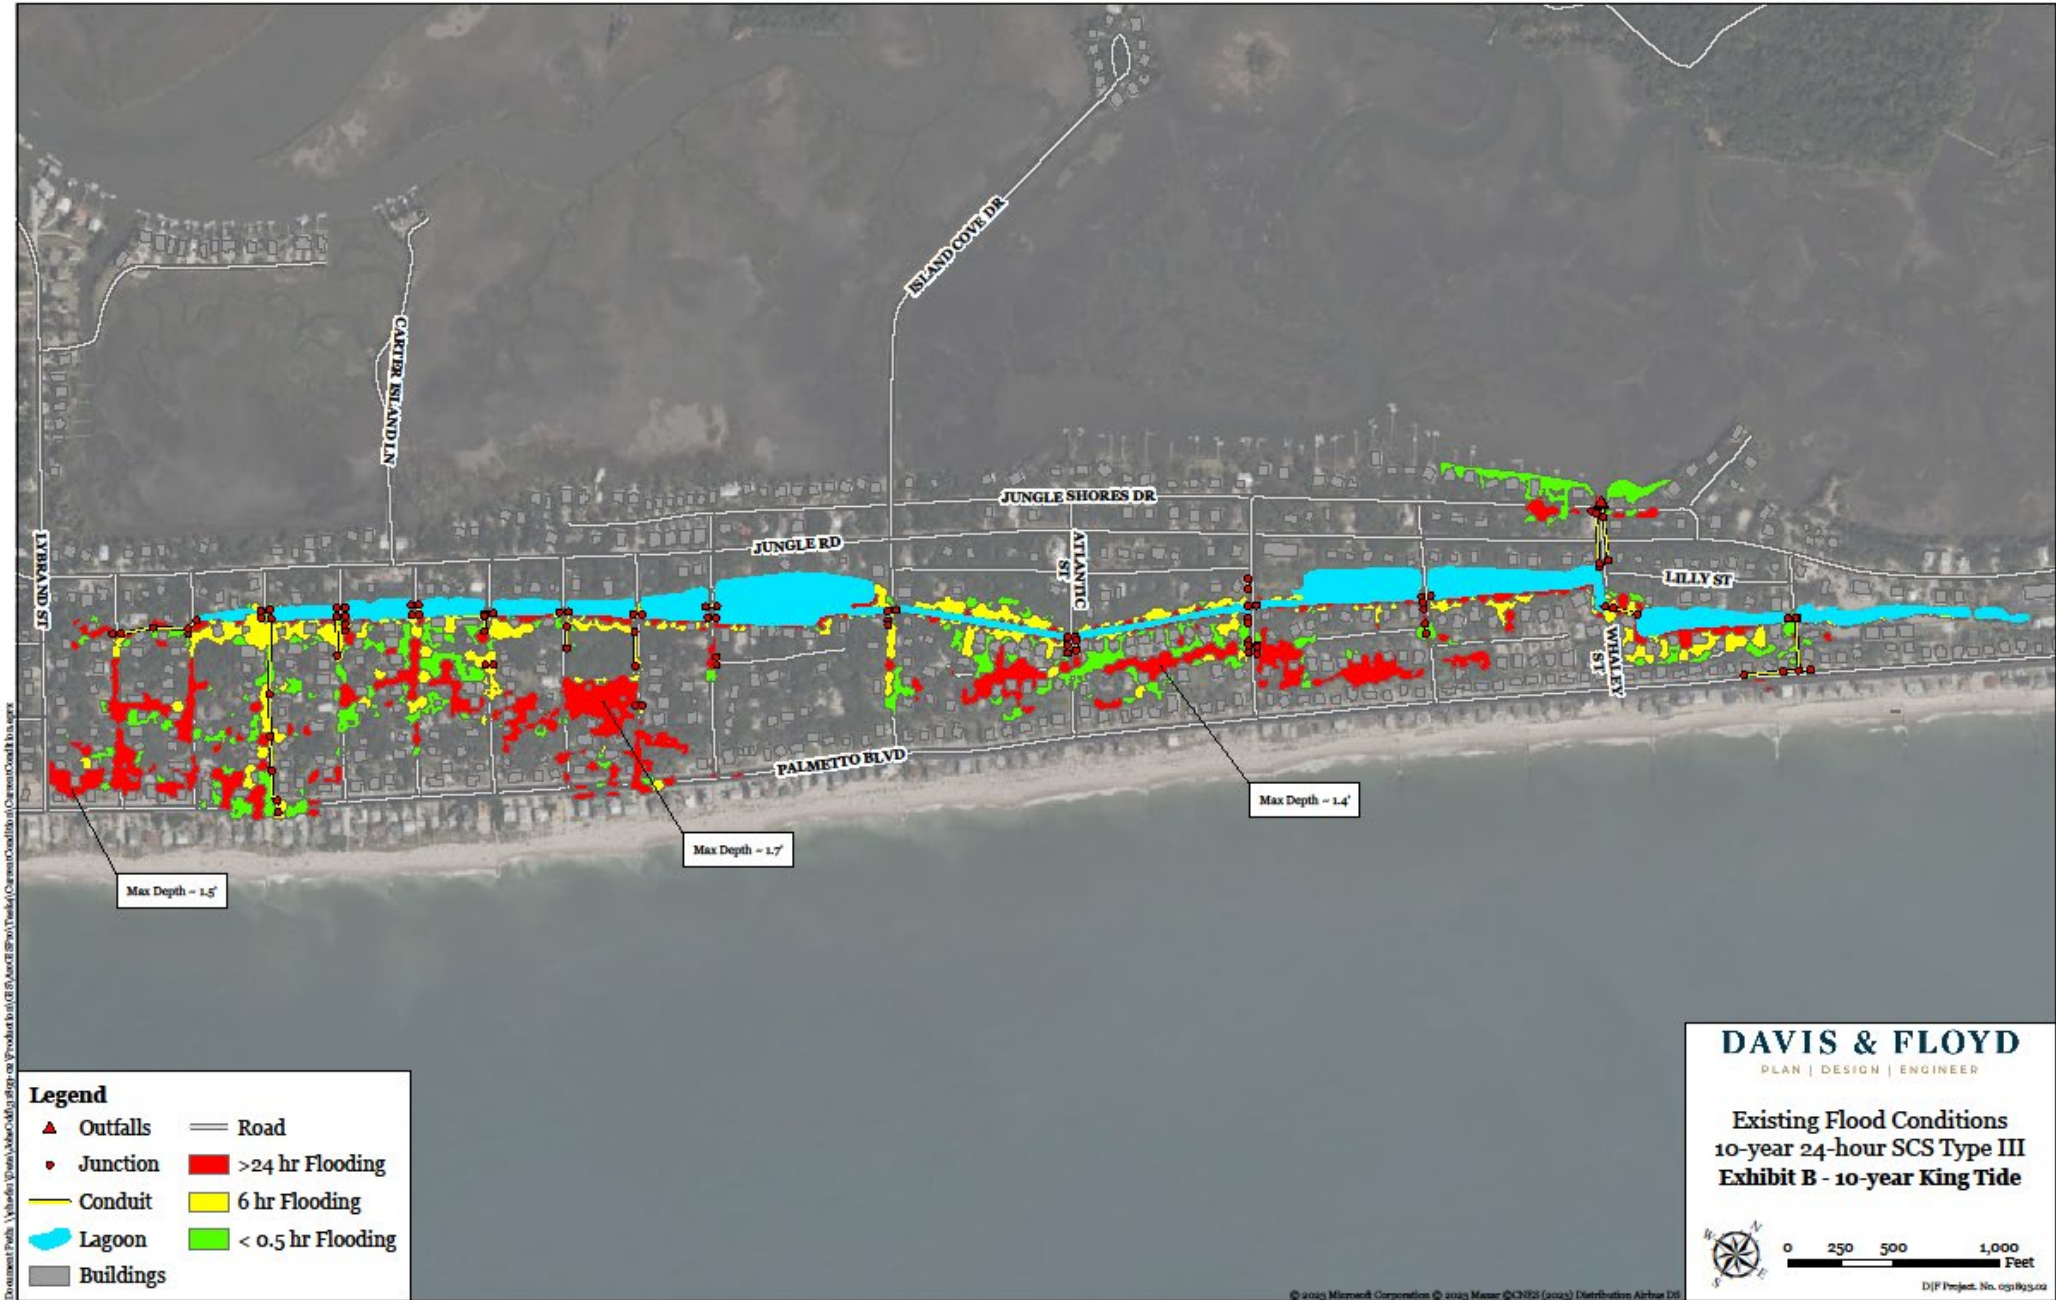


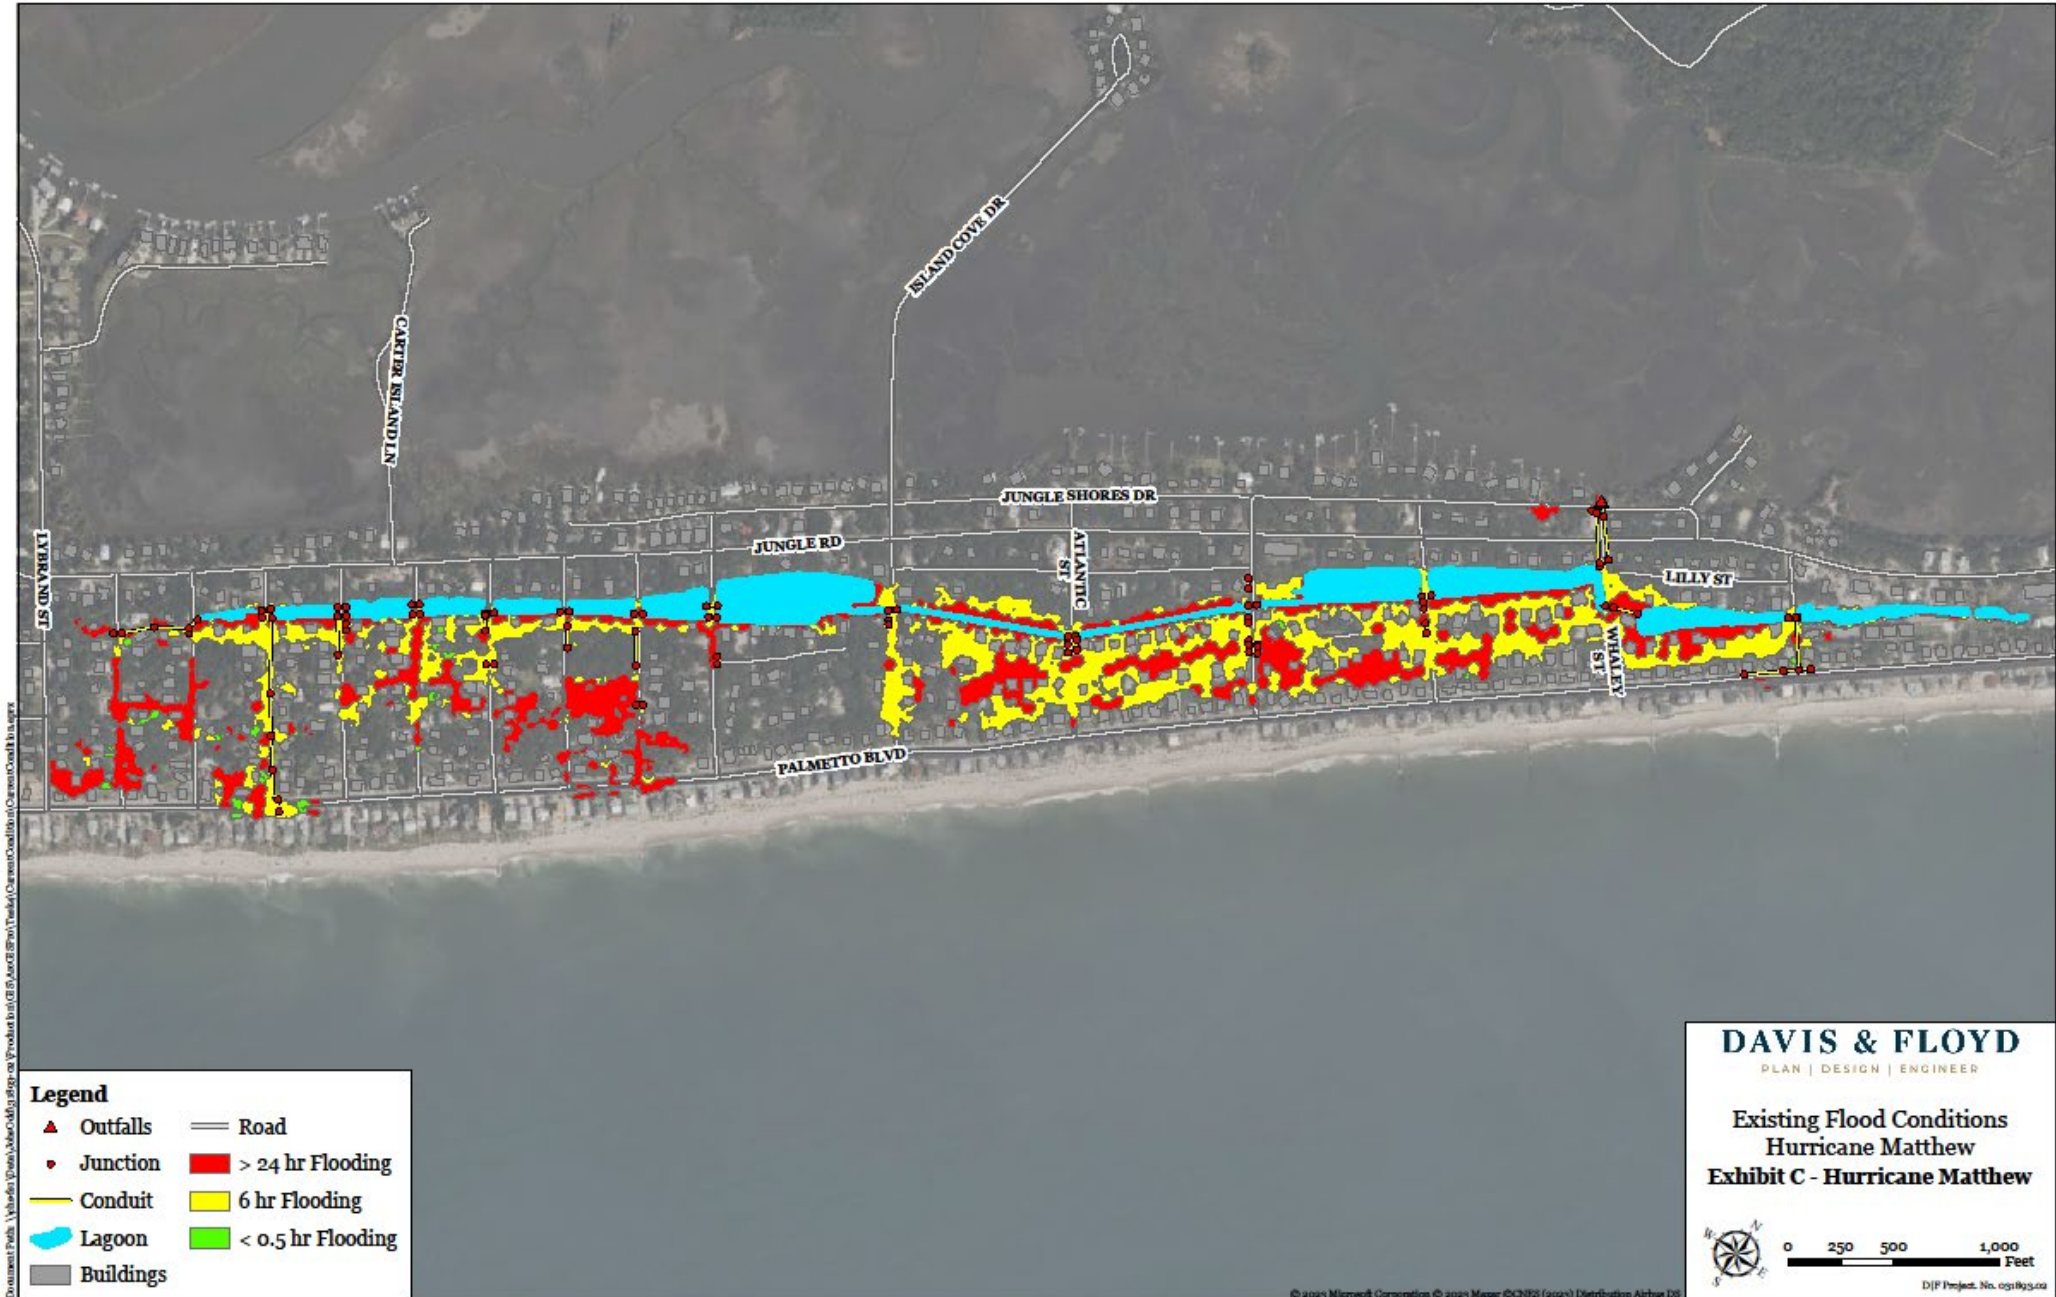

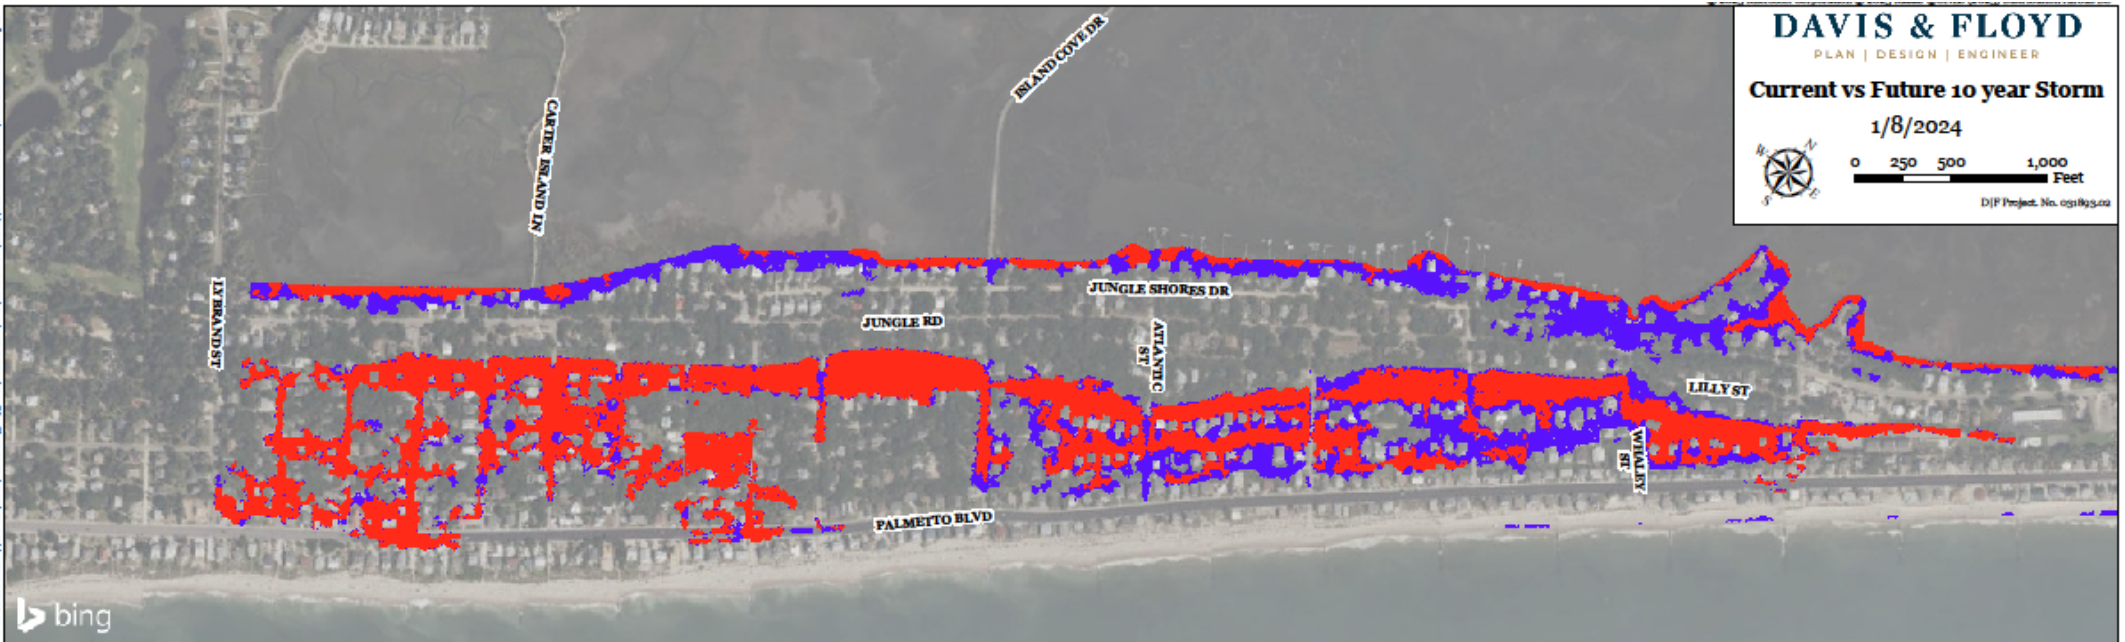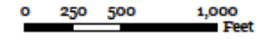


bing

Lagoon Location

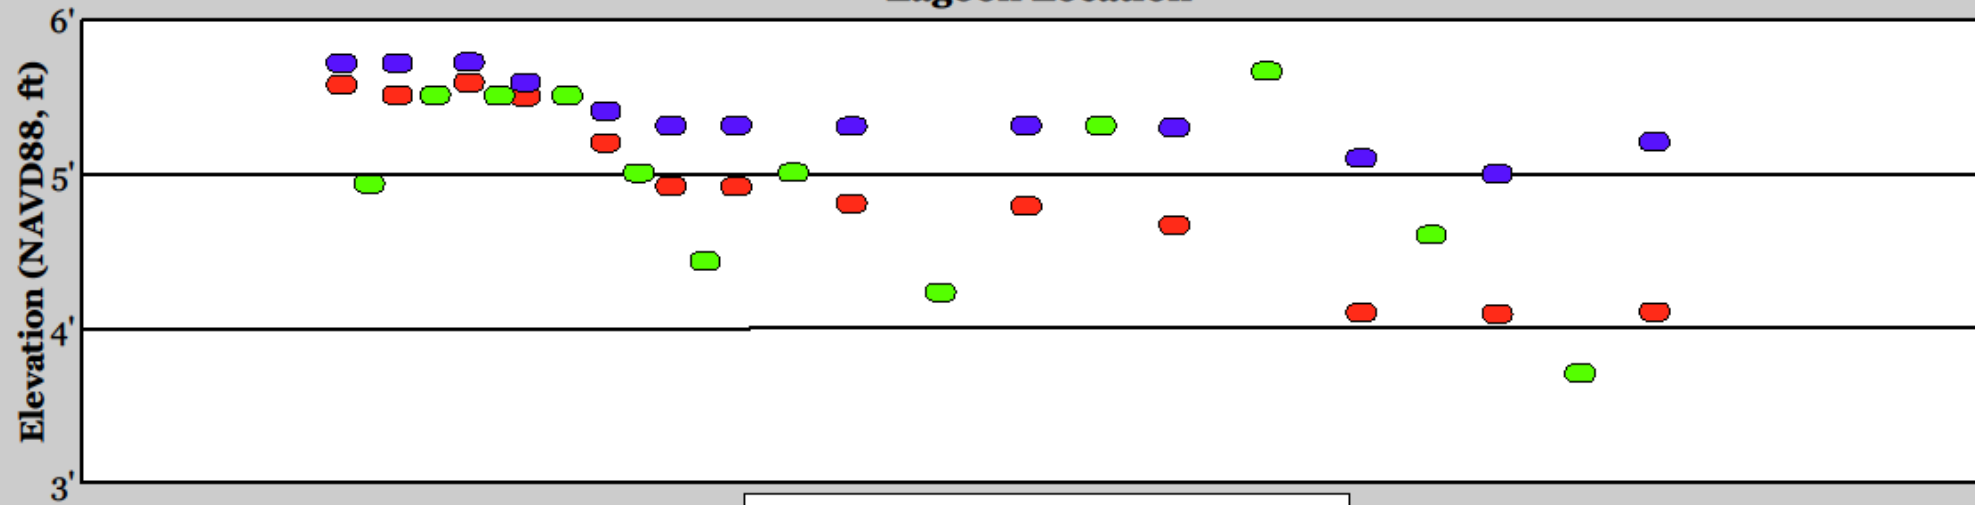


Legend

Future 10 Year Storm Elevation	Road Elevation
Current 10 Year Storm Elevation	


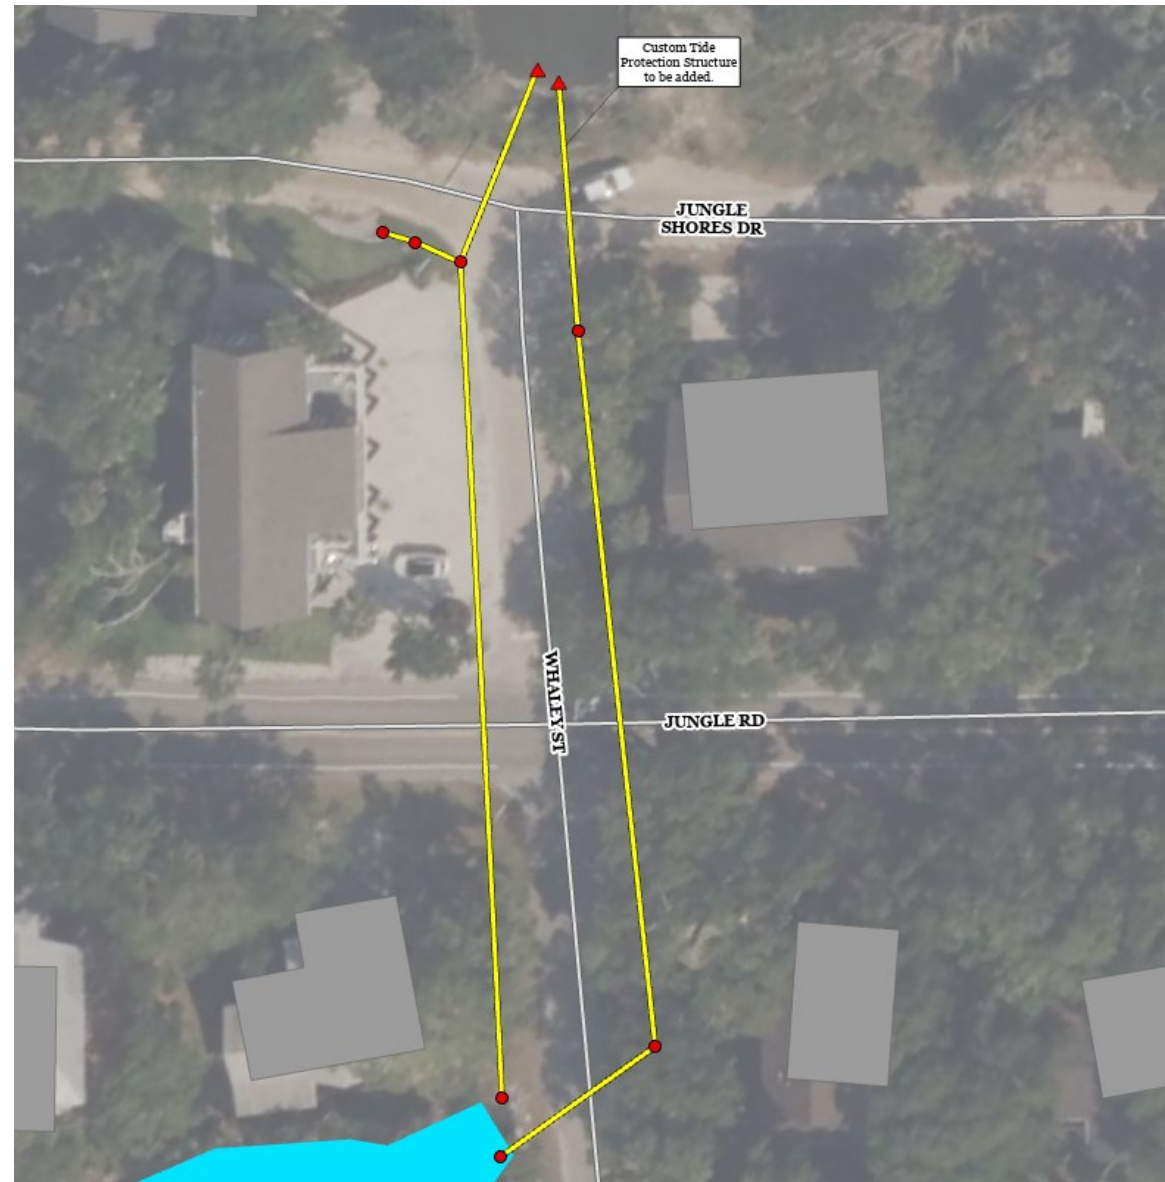


- Location of the New Check Valve structure at the outfall on Whaley St.

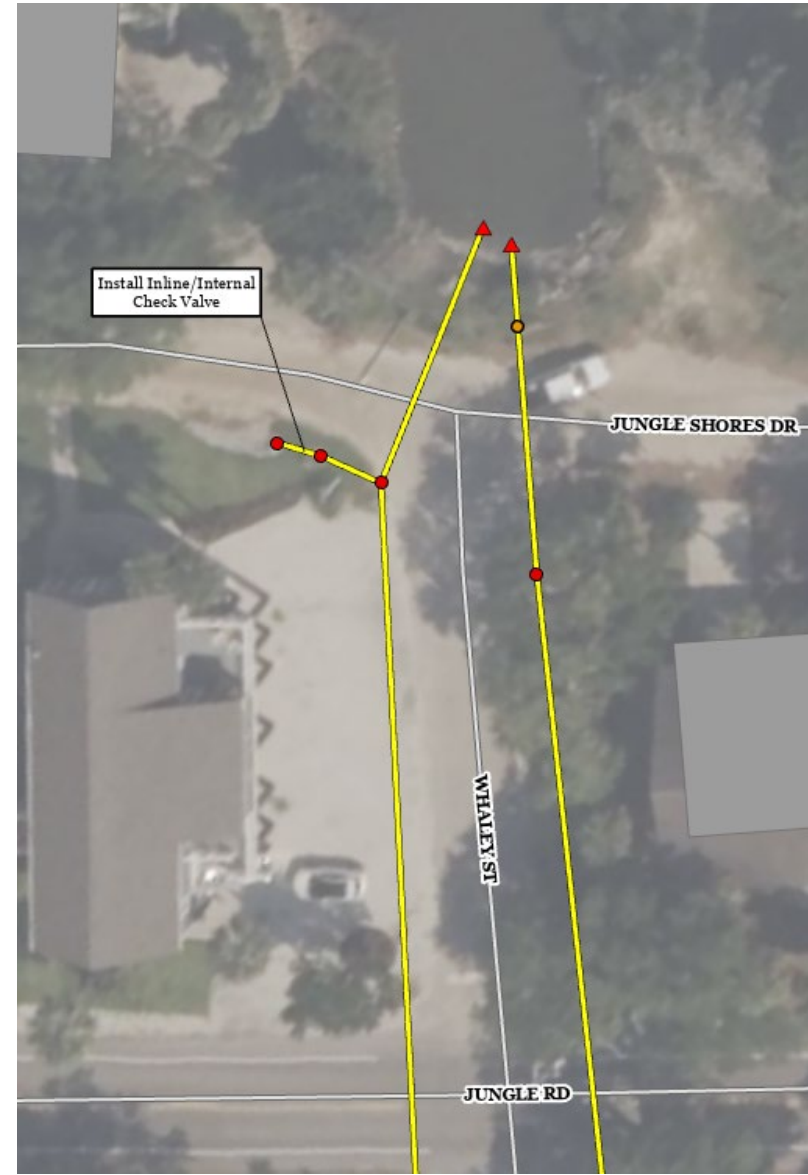

- Junction Box @ Intersection of Whaley and Jungle Shores, Location of Potential Inline Check



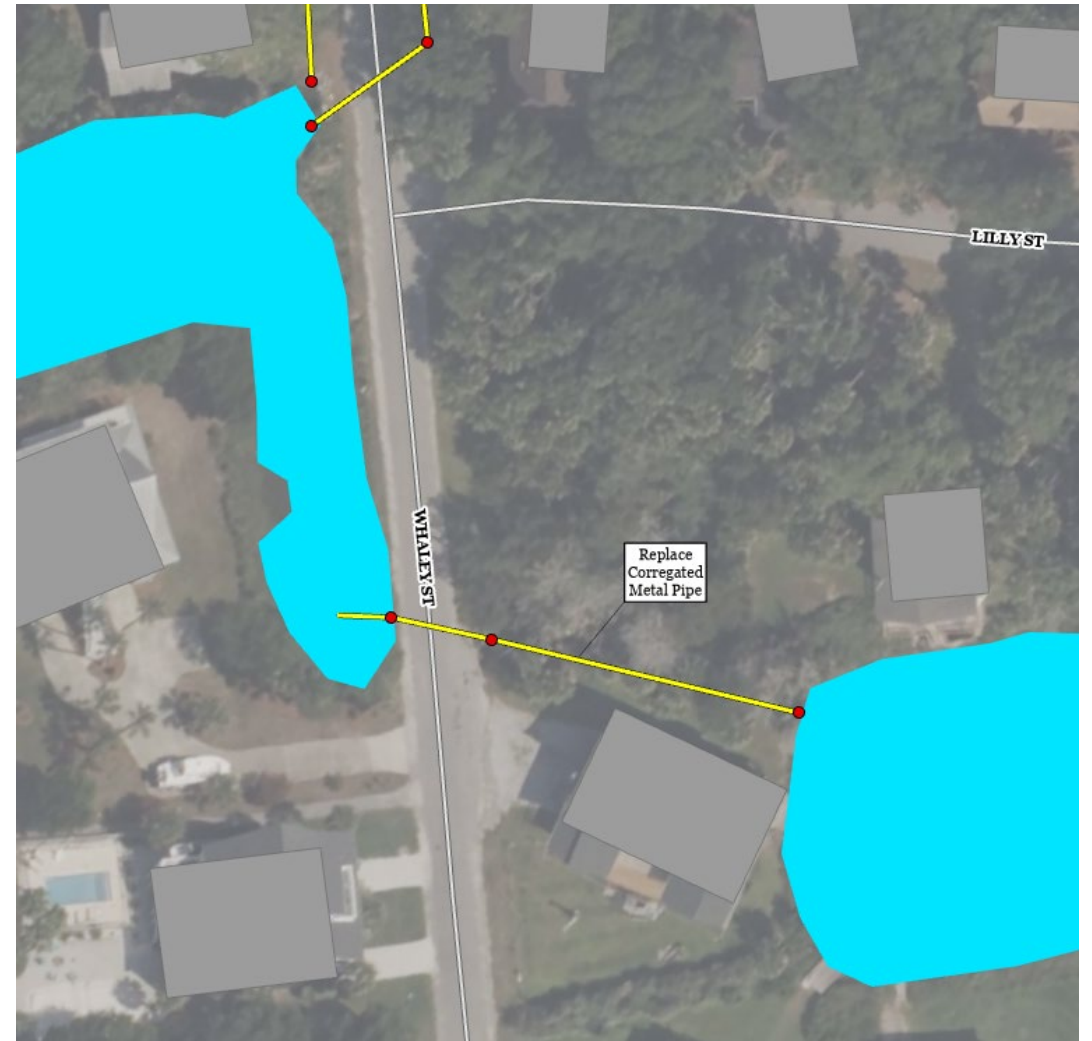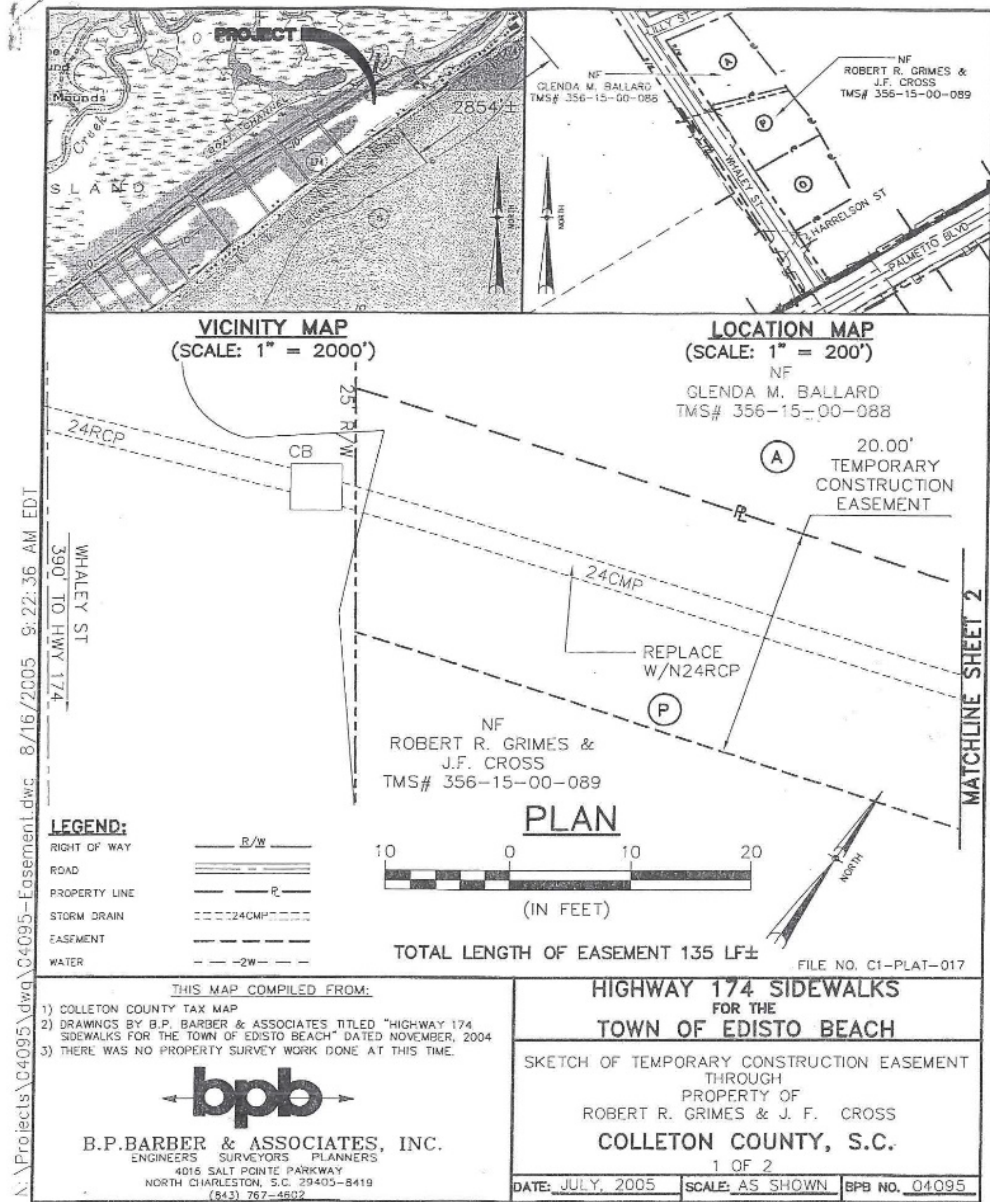

- 24" CMP located on Whaley St




- Proposed Pipe Outfall Structure located on Portia St.

DAVIS & FLOYD
 PLAN | DESIGN | ENGINEER
**Existing vs Proposed
 Improvements
 10 year Future Storm**


0 250 500 1,000 Feet
 D.F. Project No. 2024-001

Legend

- Proposed Outfall
- Road Elevations
- Proposed Junction
- Lagoon Location
- Proposed Conduit

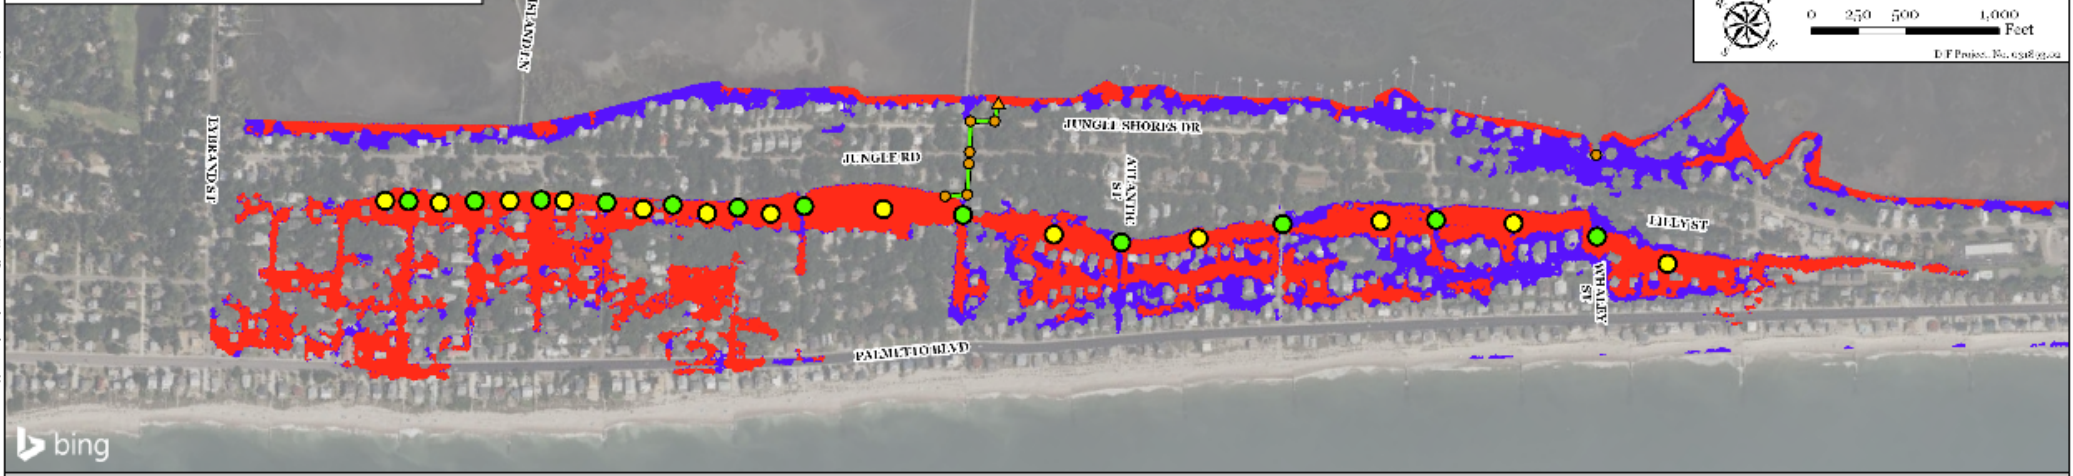

Lagoon Location

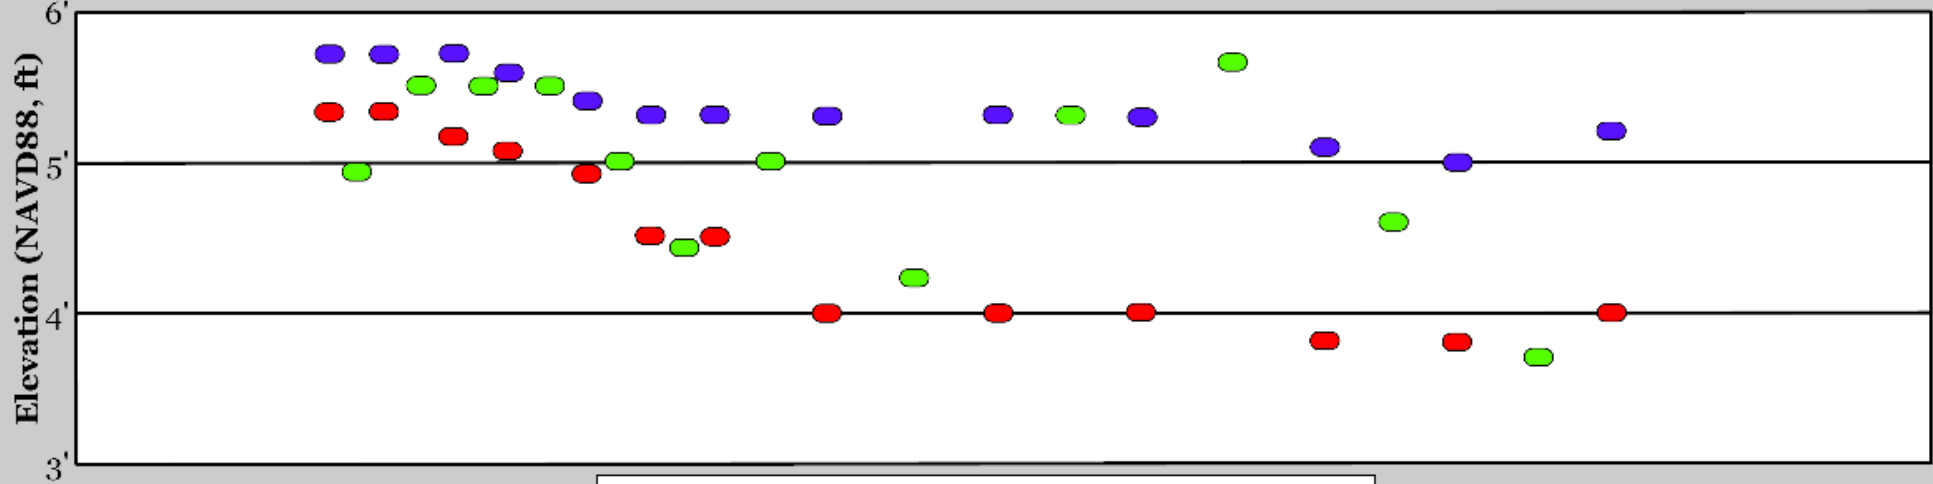

Legend

- Current 10 Year Storm Elevation
- 10 Year Storm Elevation with Improvements in Place
- Road Elevation

Document Path: \\pds\proj\2024\001\GIS\Map_Series\Map_Series_01\Map_Series_01_01.mxd
 Date: 10/25/2024 10:25:00 AM

